
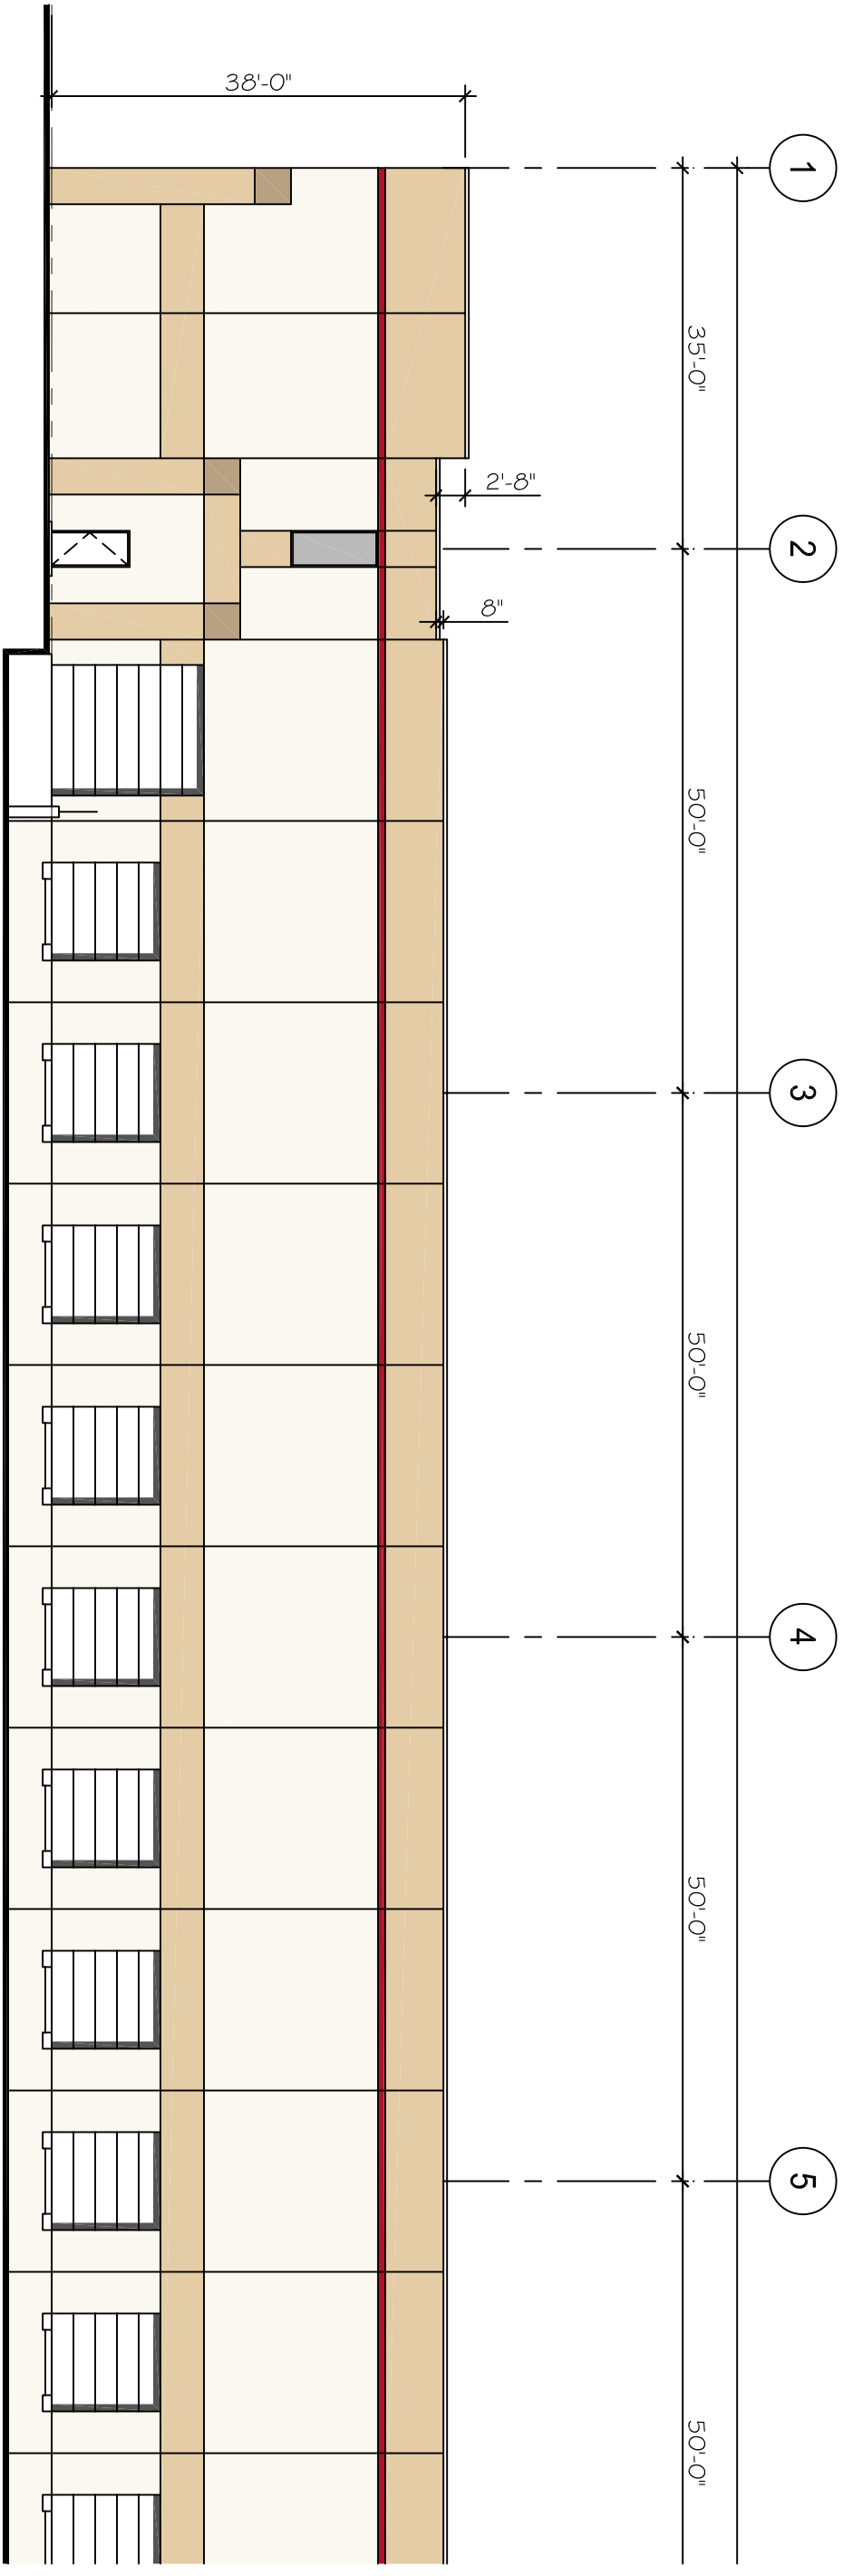


**SOUTH / NORTH ELEVATION**

NOT TO SCALE

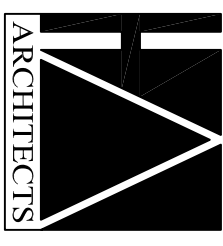

**EAST / WEST ELEVATION - DETAIL**

SCALE: 1/16" = 1'-0"

PROJECT NAME:  
**PERRYMAN DISTRIBUTION CENTER**  
 PERRYMAN, MARYLAND

DEVELOPER:  
 FB INVESTMENTS XI, LLC

THE CONCEPTS, IDEAS, DESIGNS AND IMAGES ARE INTENDED ONLY FOR THE PROJECT SPECIFIED ON THIS SHEET AND ARE THE SOLE PROPERTY OF HOFMANN ASSOCIATES, INC. NO PARTS OF THIS DRAWING ARE TO BE REPRODUCED OR USED BY OTHERS WITHOUT WRITTEN PERMISSION BY HOFMANN ASSOCIATES, INC.

**EAST / WEST RENDER**

Issue date : **08/05/05**  
 project no. : **05-21**